



Jacquet WESTON Engineering
Manufacturers of Plant and Equipment for the Surface Finishing Industry.
Specialists in Reconditioned Plant Equipment

Tower Works, Membury Airfield, Ramsbury Road
Lambourn, Hungerford, Berks RG17 7TJ
Tel: (01488) 674400 Fax: (01488) 674405
E Mail: info@jweltd.com
Web Site: www.jweltd.com

RACK ZINC PLATING PLANT 3,000mm wide x 1,830 deep



The plant consists of 36 stations made up of 3 double zinc plating stations, 2 acid and 2 passivate stations Electro and soak cleaners and a double gas heated dryer unit, 13 off flight bars, and 3 transporters. All as per our process schedule E2009SCD and layout drawing enclosed.



Two photo's showing the plant as it was originally installed on the customers shop floor



Auto dosing and filtration for both Acid and Alkali Zinc solutions on the plant

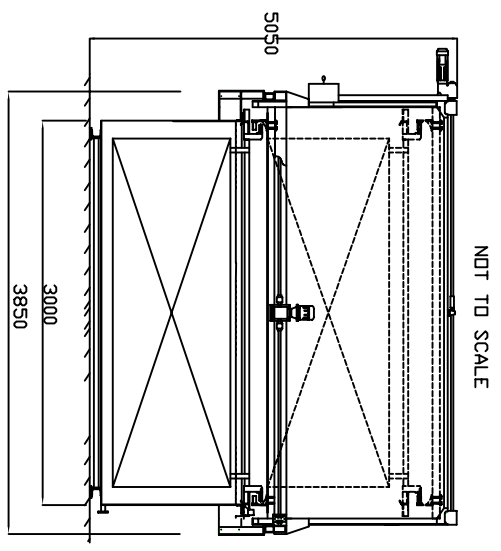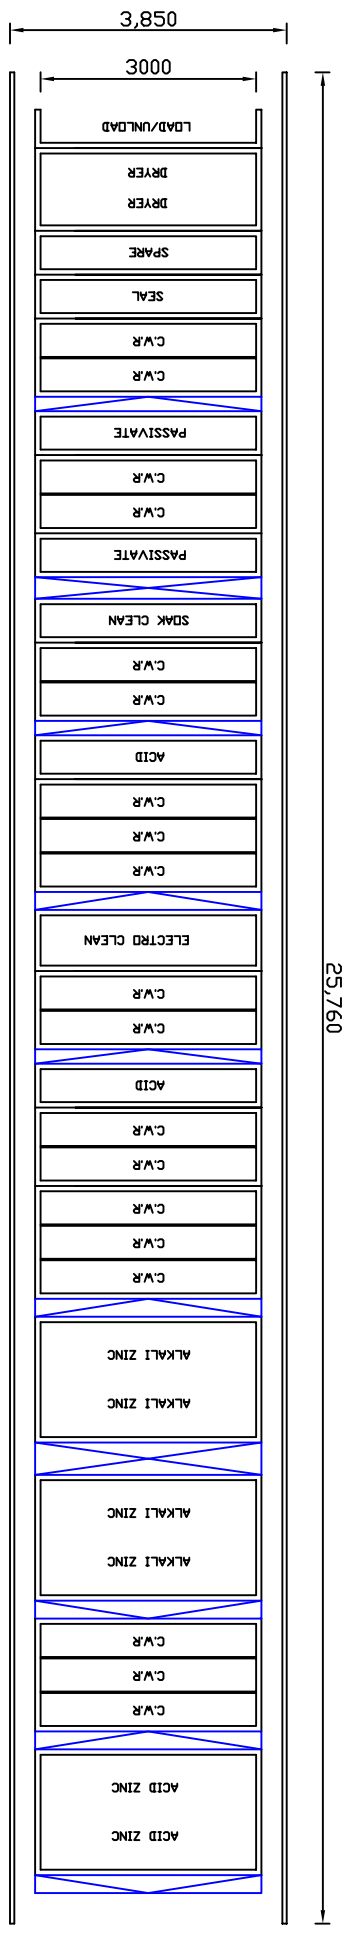

JACQUET WESTON ENGINEERING				TITLE	
ISSUE	DATE	MOD	TOLERANCES	SCALE	Proposed Alkali & Acid Zinc Layout
01	19/10/01	Acid Zinc added	-- --	1:75@A3	
--	--	--	--	DRN. N.P.W	DRG.No. E2009
--	--	--	DIMS -- --	DATE 23-11-01	

