



Jacquet WESTON Engineering
Manufacturers of Plant and Equipment for the Surface Finishing Industry.
Specialists in Reconditioned Plant Equipment

Tower Works, Membury Airfield, Ramsbury Road
Lambourn, Hungerford, Berks RG17 7TJ
Tel: (01488) 674400 Fax: (01488) 674405
E Mail: info@jweltd.com
Web Site: www.jweltd.com

ANODISING PLANT 2440mmx1220mm deep


Consisting of 16 stations, made up of 1 double anodising station, soak cleaner, etch, and De smut, 1 off Transporter , gas Dryer and 7 off Flight Bars.

All as per our process schedule E2056SCD and layout drawing enclosed.




Transporter and tanks shown in our yard.



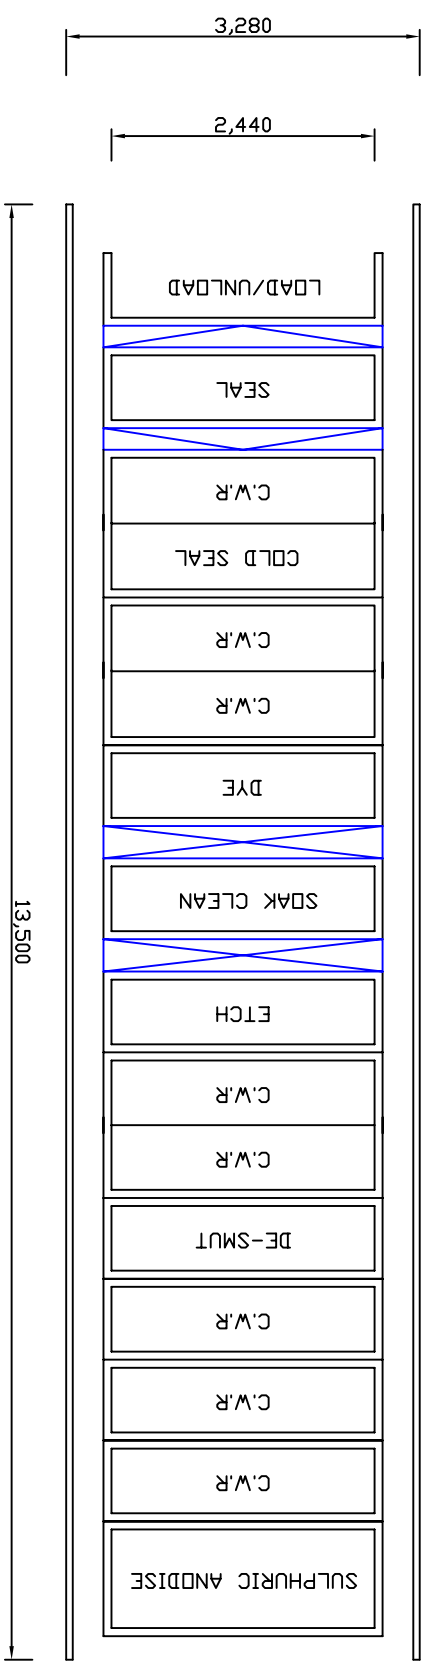

NOT TO SCALE

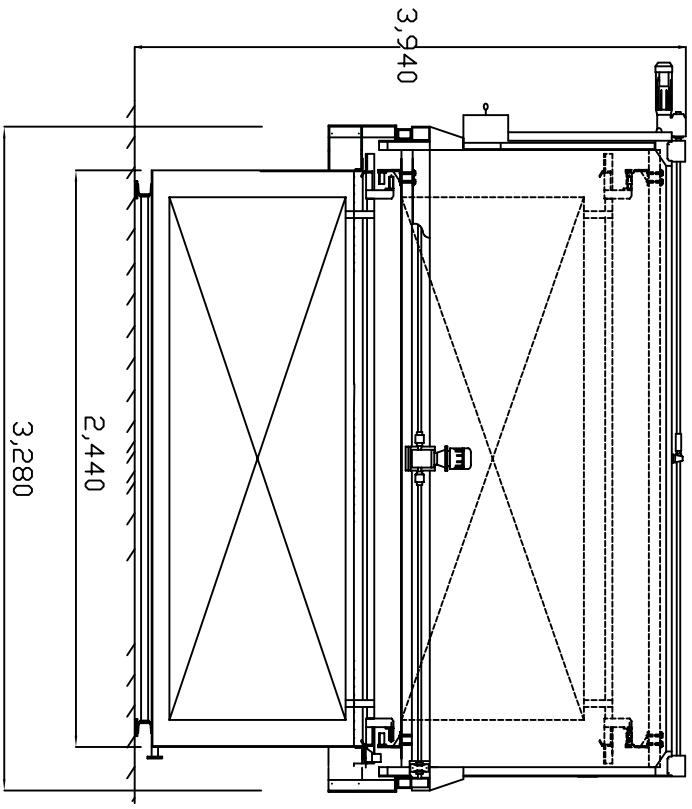

JACQUET WESTON ENGINEERING				TITLE	
				PROPOSED LAYOUT	
ISSUE	DATE	MOD	TOLERANCES	SCALE	DRG.No.
--	--	--	--	1:50@A3	E2056
--	--	--	--	DRN. N.P.W	
--	--	--	--	DATE 28/5/03	
			DIMS --		

